


HONEYWELL PART NUMBER
98304

REV	DOCUMENT	CHANGED BY	CHECK
B	0067198	SSK 13JUL10	CMH

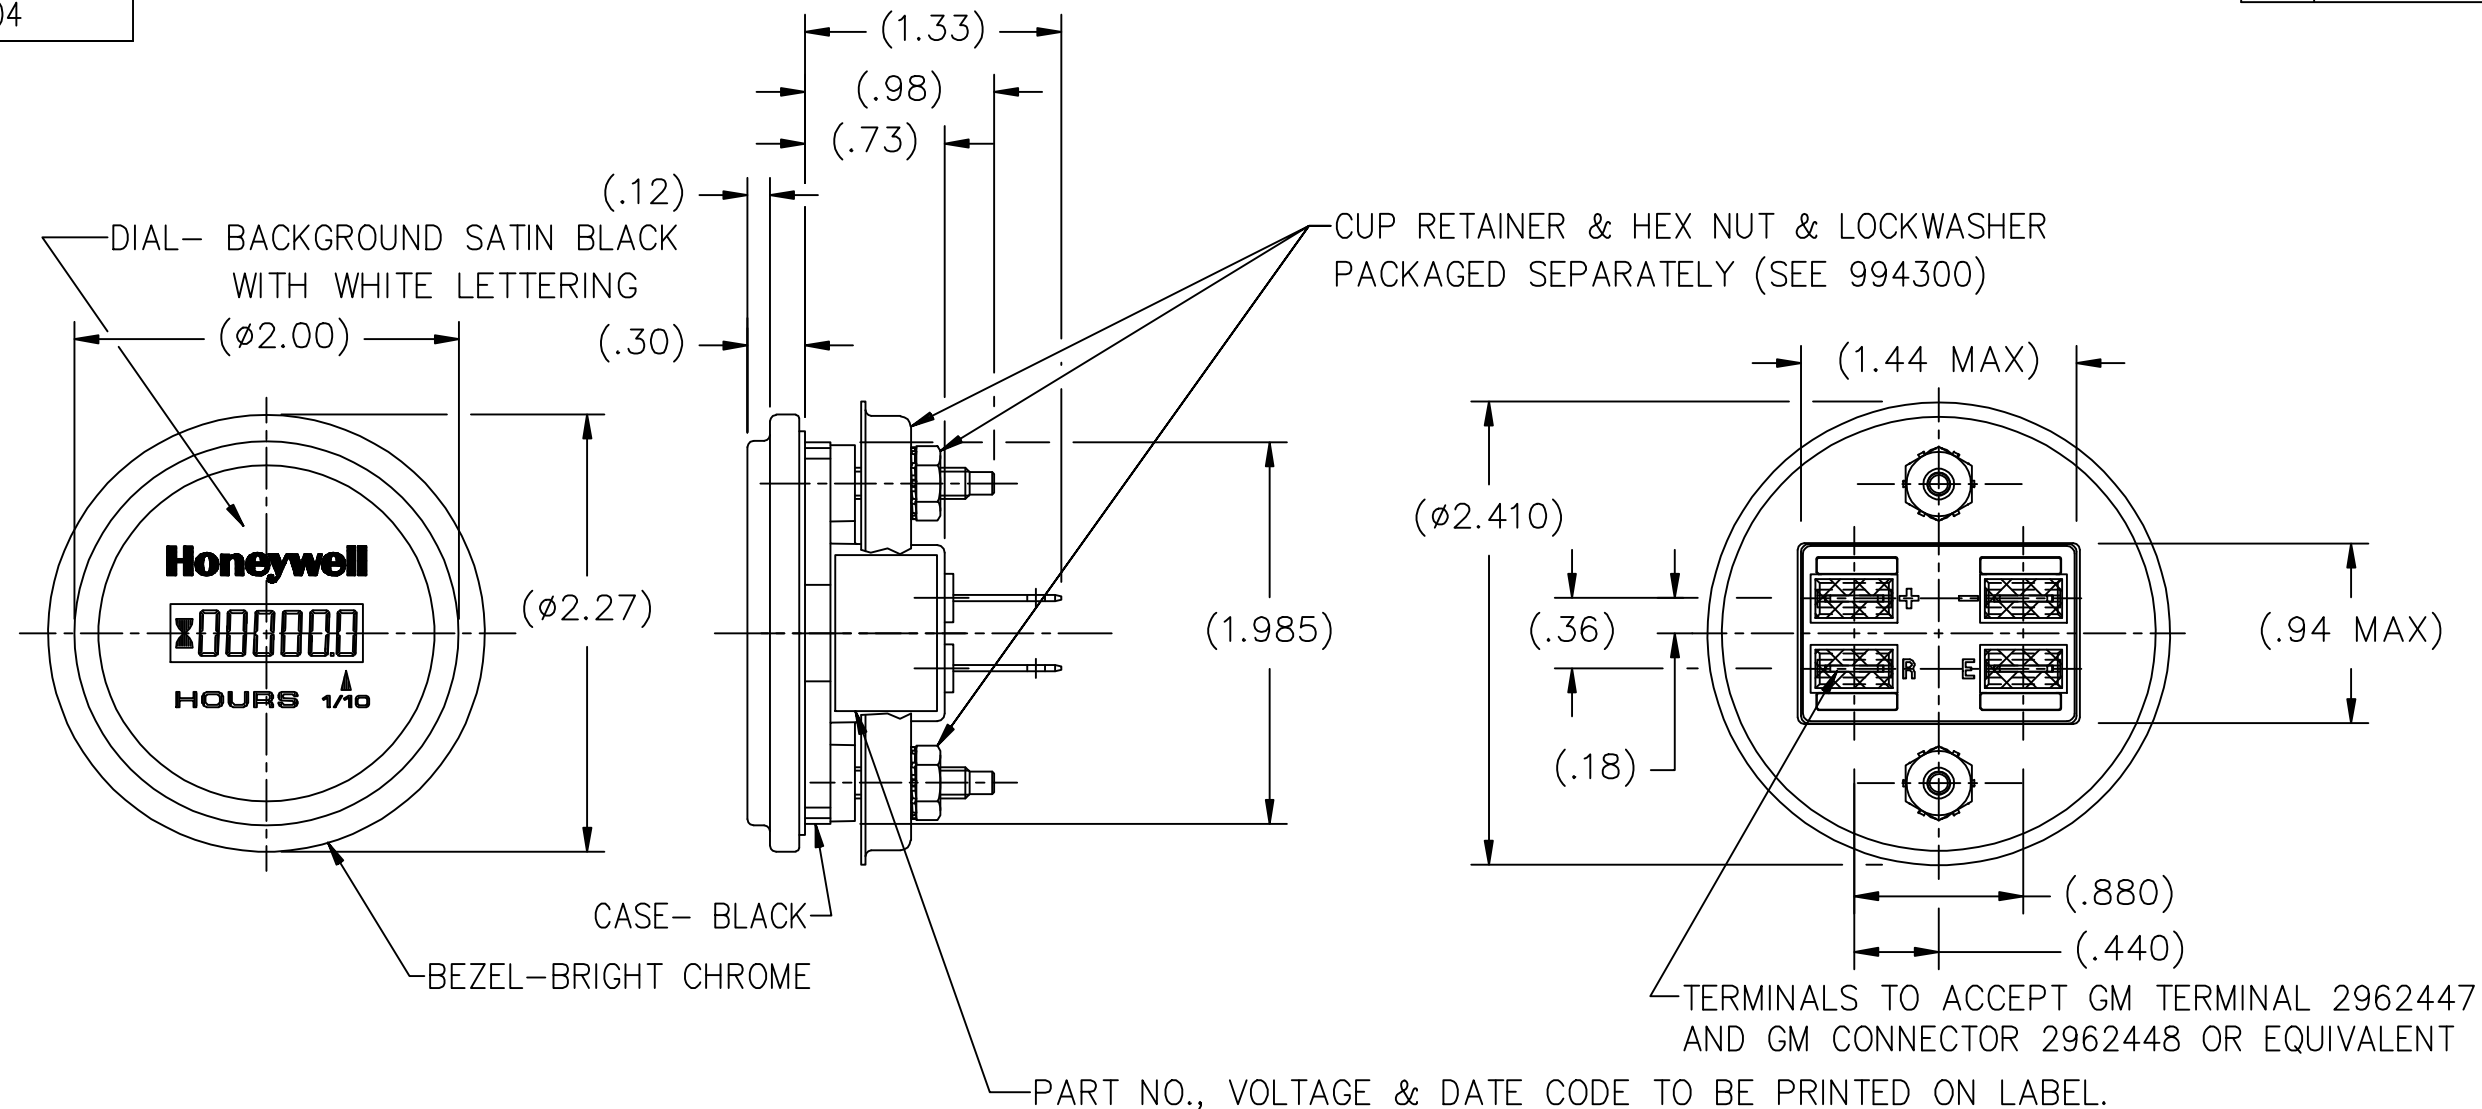

- NOTES:
- METER MUST BE MOISTURE RESISTANT WHEN SUBMERGED IN WATER AT +150° F. FOR 3 MINUTES.
 - SEE (994300) FOR PACKING OPTIONS.
 - METER REQUIRES A $\phi 2.00$ MOUNTING HOLE.
 - TORQUE NUTS TO 5 IN. LB. MAX. TO SECURE HOURMETER INTO PANEL.
 - DATE CODE IS A 5 DIGIT NO., 1ST & 2ND DIGITS REPRESENT THE YEAR, THE NEXT 3 DIGITS REPRESENT THE DAY. EXAMPLE: 92285 IS 285TH DAY OF 1992
 - OPERATING RANGE: 9 VDC (MIN) THRU 64 VDC (MAX).
 - RETAINER & NUTS TO BE SHIPPED LOOSE & INSTALLED BY CUSTOMER.

SIM. TO: 98302

CUSTOMER PRINT

DESIGN UNITS: INCH	DRAWN	DDC	15DEC98	Honeywell			
TOLERANCES UNLESS NOTED:	CHECK	-	-				
NO PLACE X ± -	THIS DRAWING COVERS A PROPRIETARY ITEM AND IS THE PROPERTY OF HONEYWELL. THIS DRAWING IS NOT TO BE COPIED OR USED WITHOUT THE PERMISSION OF HONEYWELL.			TITLE			
ONE PLACE .X ± .020				LCD HOURMETER (WITH ENABLE & RESET)			
TWO PLACE .XX ± .010				12-48 VDC SYSTEM 100,000 HRS (2.27 DIA CUP MOUNT)			
THREE PLACE .XXX ± .005				SIZE	TYPE	CAGE CODE	DRAWING NAME
FOUR PLACE .XXXX ± .0005	B	I	-	98304	B		
ANGLES X ± 2'	INTERPRET PER ASME Y14.5M-1994 OTHER HONEYWELL ENGINEERING STANDARDS MAY APPLY			SCALE	1:1	SHEET	1 OF 1
THIRD ANGLE PROJECTION	AUTOCAD 2D						